


Drawing: C:\Users\stone\Documents\DTJ Design\2021084.40 - Town of Berthoud - Richardson Park\Project Files\05 Landscape\Landscape Working\05-CAD\Sheets\01-DD\PHASE 3\100-OVERALL SITE PLAN.dwg
Last Saved: July 11, 2024 6:41:44 PM by Crg
Last Plotted: 9/18/2024 11:08:57 AM
COPYRIGHT © ALL RIGHTS RESERVED DTJ DESIGN, INC. 2023

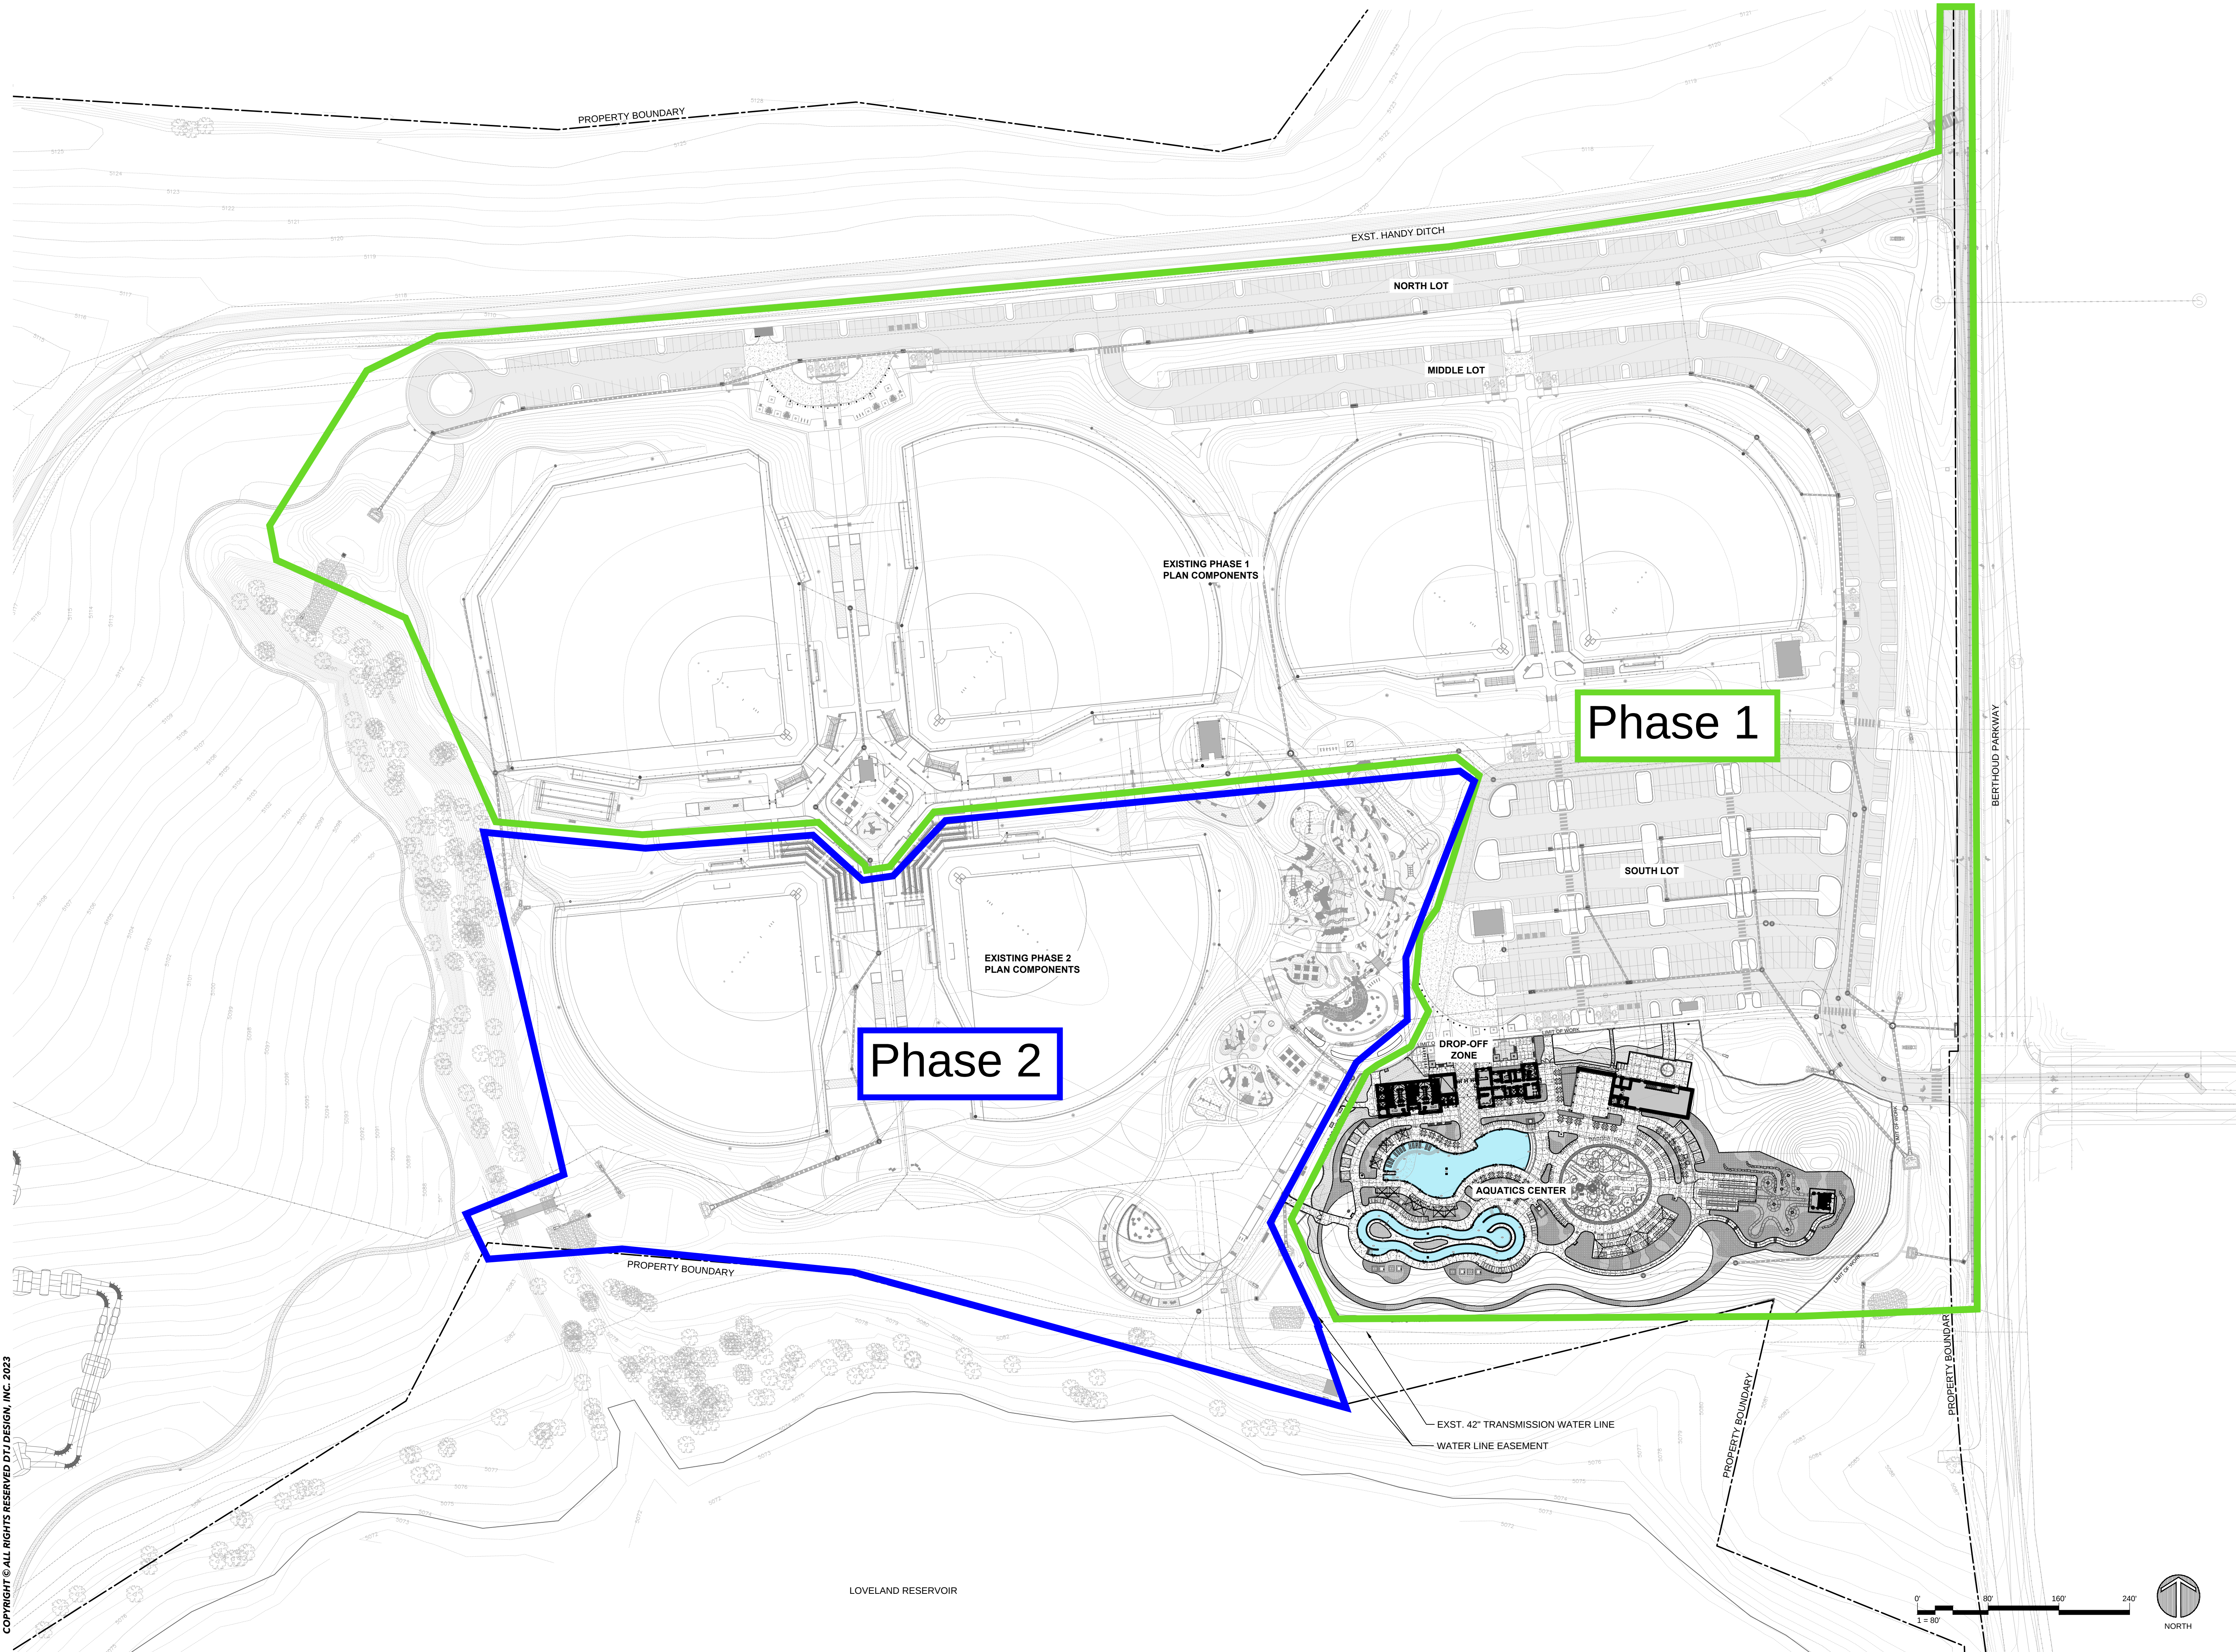

ARCHITECTURE
PLANNING
LANDSCAPE ARCHITECTURE

DTJ DESIGN, Inc.
3101 Iris Avenue, Suite 130
Boulder, Colorado 80301
T 303.443.7533
www.dtdesign.com

RICHARDSON PARK - PHASE 3

100% DESIGN DEVELOPMENT DOCUMENTS

1517 N. Berthoud Parkway
Berthoud, Colorado 80513



NOT FOR
CONSTRUCTION

DRAWN BY: JG, PM, CN
CHECKED BY: ZE, JP
PROJECT NO.: 2021084.40
ISSUE DATE: 07/11/2024
REVISIONS:

SHEET TITLE:

OVERALL SITE
PLAN

SHEET NUMBER:

L100