


Drawing: C:\Users\zearhart\OneDrive\Documents\DTJ Design\2021084.40 - Town of Berthoud - Richardson Park\Project Files\05 landscape\Landscape Working\05 CAD\X-Ref\X-HARDGRADE-RICHARDSON PARK.dwg
Last Saved: January 25, 2024 5:51:38 PM by Zearhart
Last Plotted 1/25/2024 6:05:02 PM
COPYRIGHT © ALL RIGHTS RESERVED DTJ DESIGN, INC. 2023

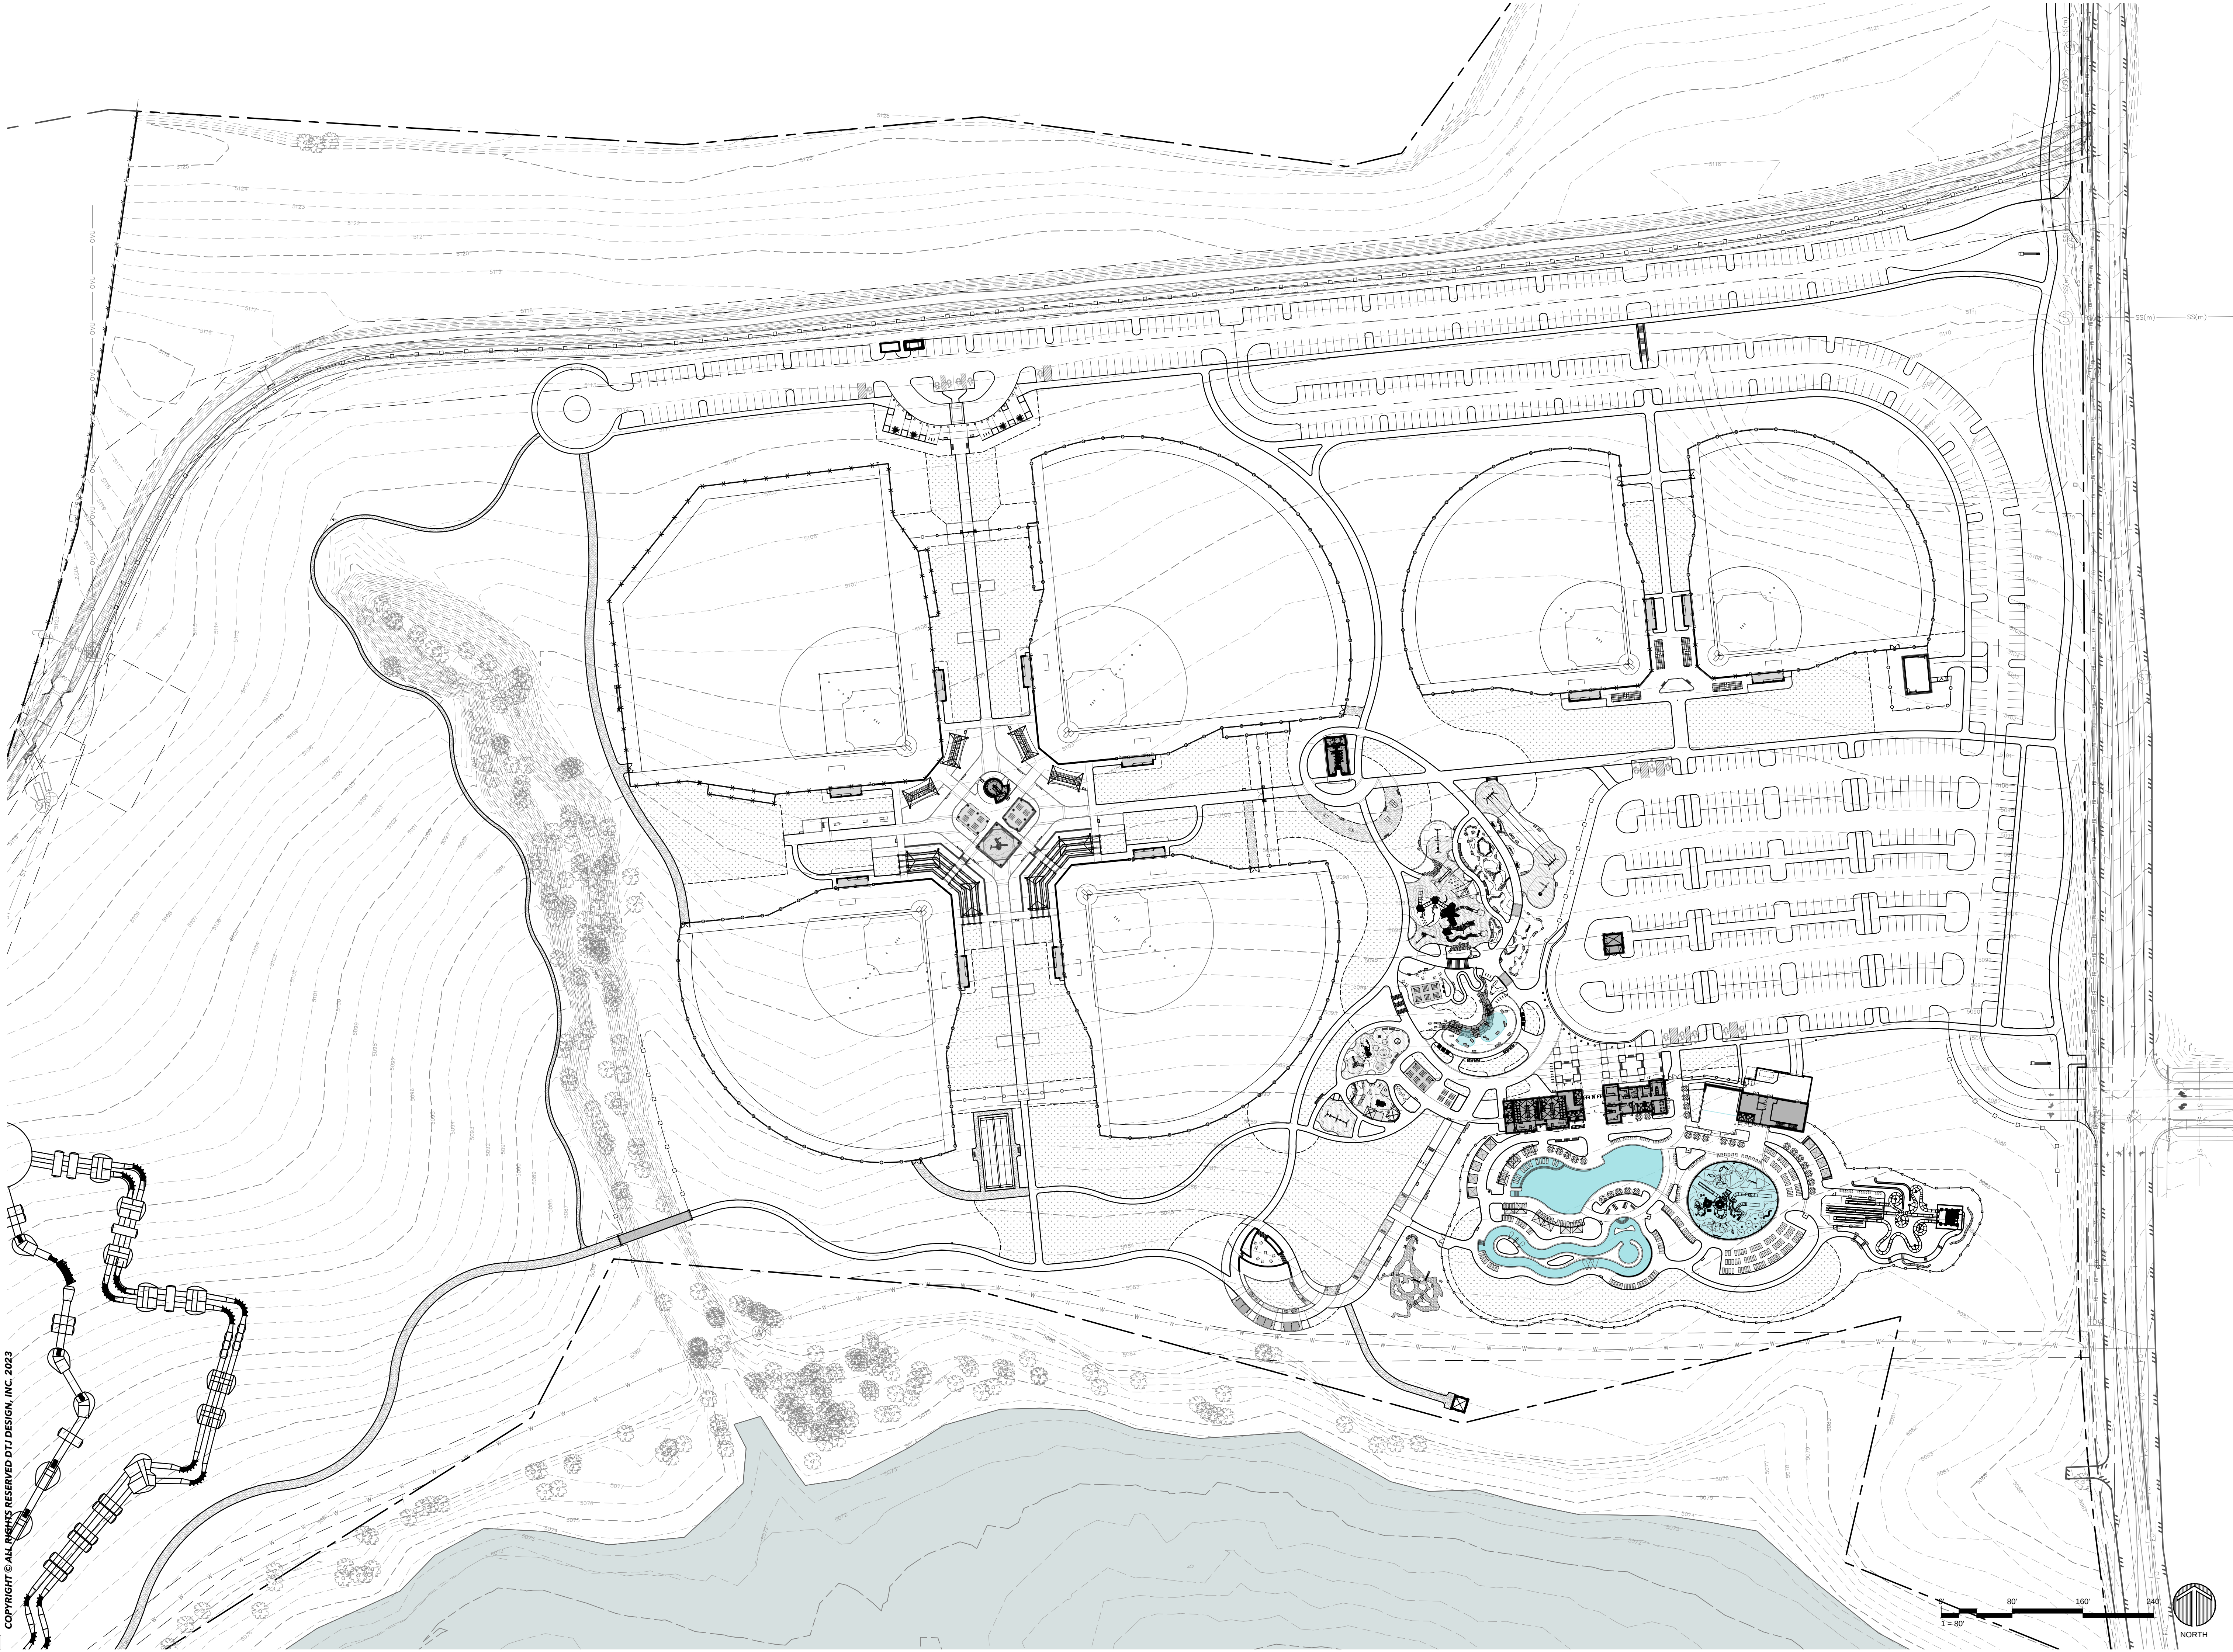

dtj
DESIGN

ARCHITECTURE
PLANNING
LANDSCAPE ARCHITECTURE

DTJ DESIGN, Inc.
3101 Iris Avenue, Suite 130
Boulder, Colorado 80301
T 303.443.7533
www.dtjdesign.com

MOUNTAIN VISTA PARK
DESIGN DEVELOPMENT

1517 N. Berthoud Parkway
Berthoud, Colorado 80513



NOT FOR
CONSTRUCTION

DRAWN BY: JG, PM
CHECKED BY: ZE, JP
PROJECT NO.: 2021084.40
ISSUE DATE: 01/25/2024
REVISIONS:

SHEET TITLE:

SHEET NUMBER:

